



NEW EGRESS STAIR & ELEVATOR

ELEVATOR AND STAIRWAY WITH  
FIRE-RATED CONSTRUCTION COVERED  
WITH RUSTIC SIDING TO MATCH

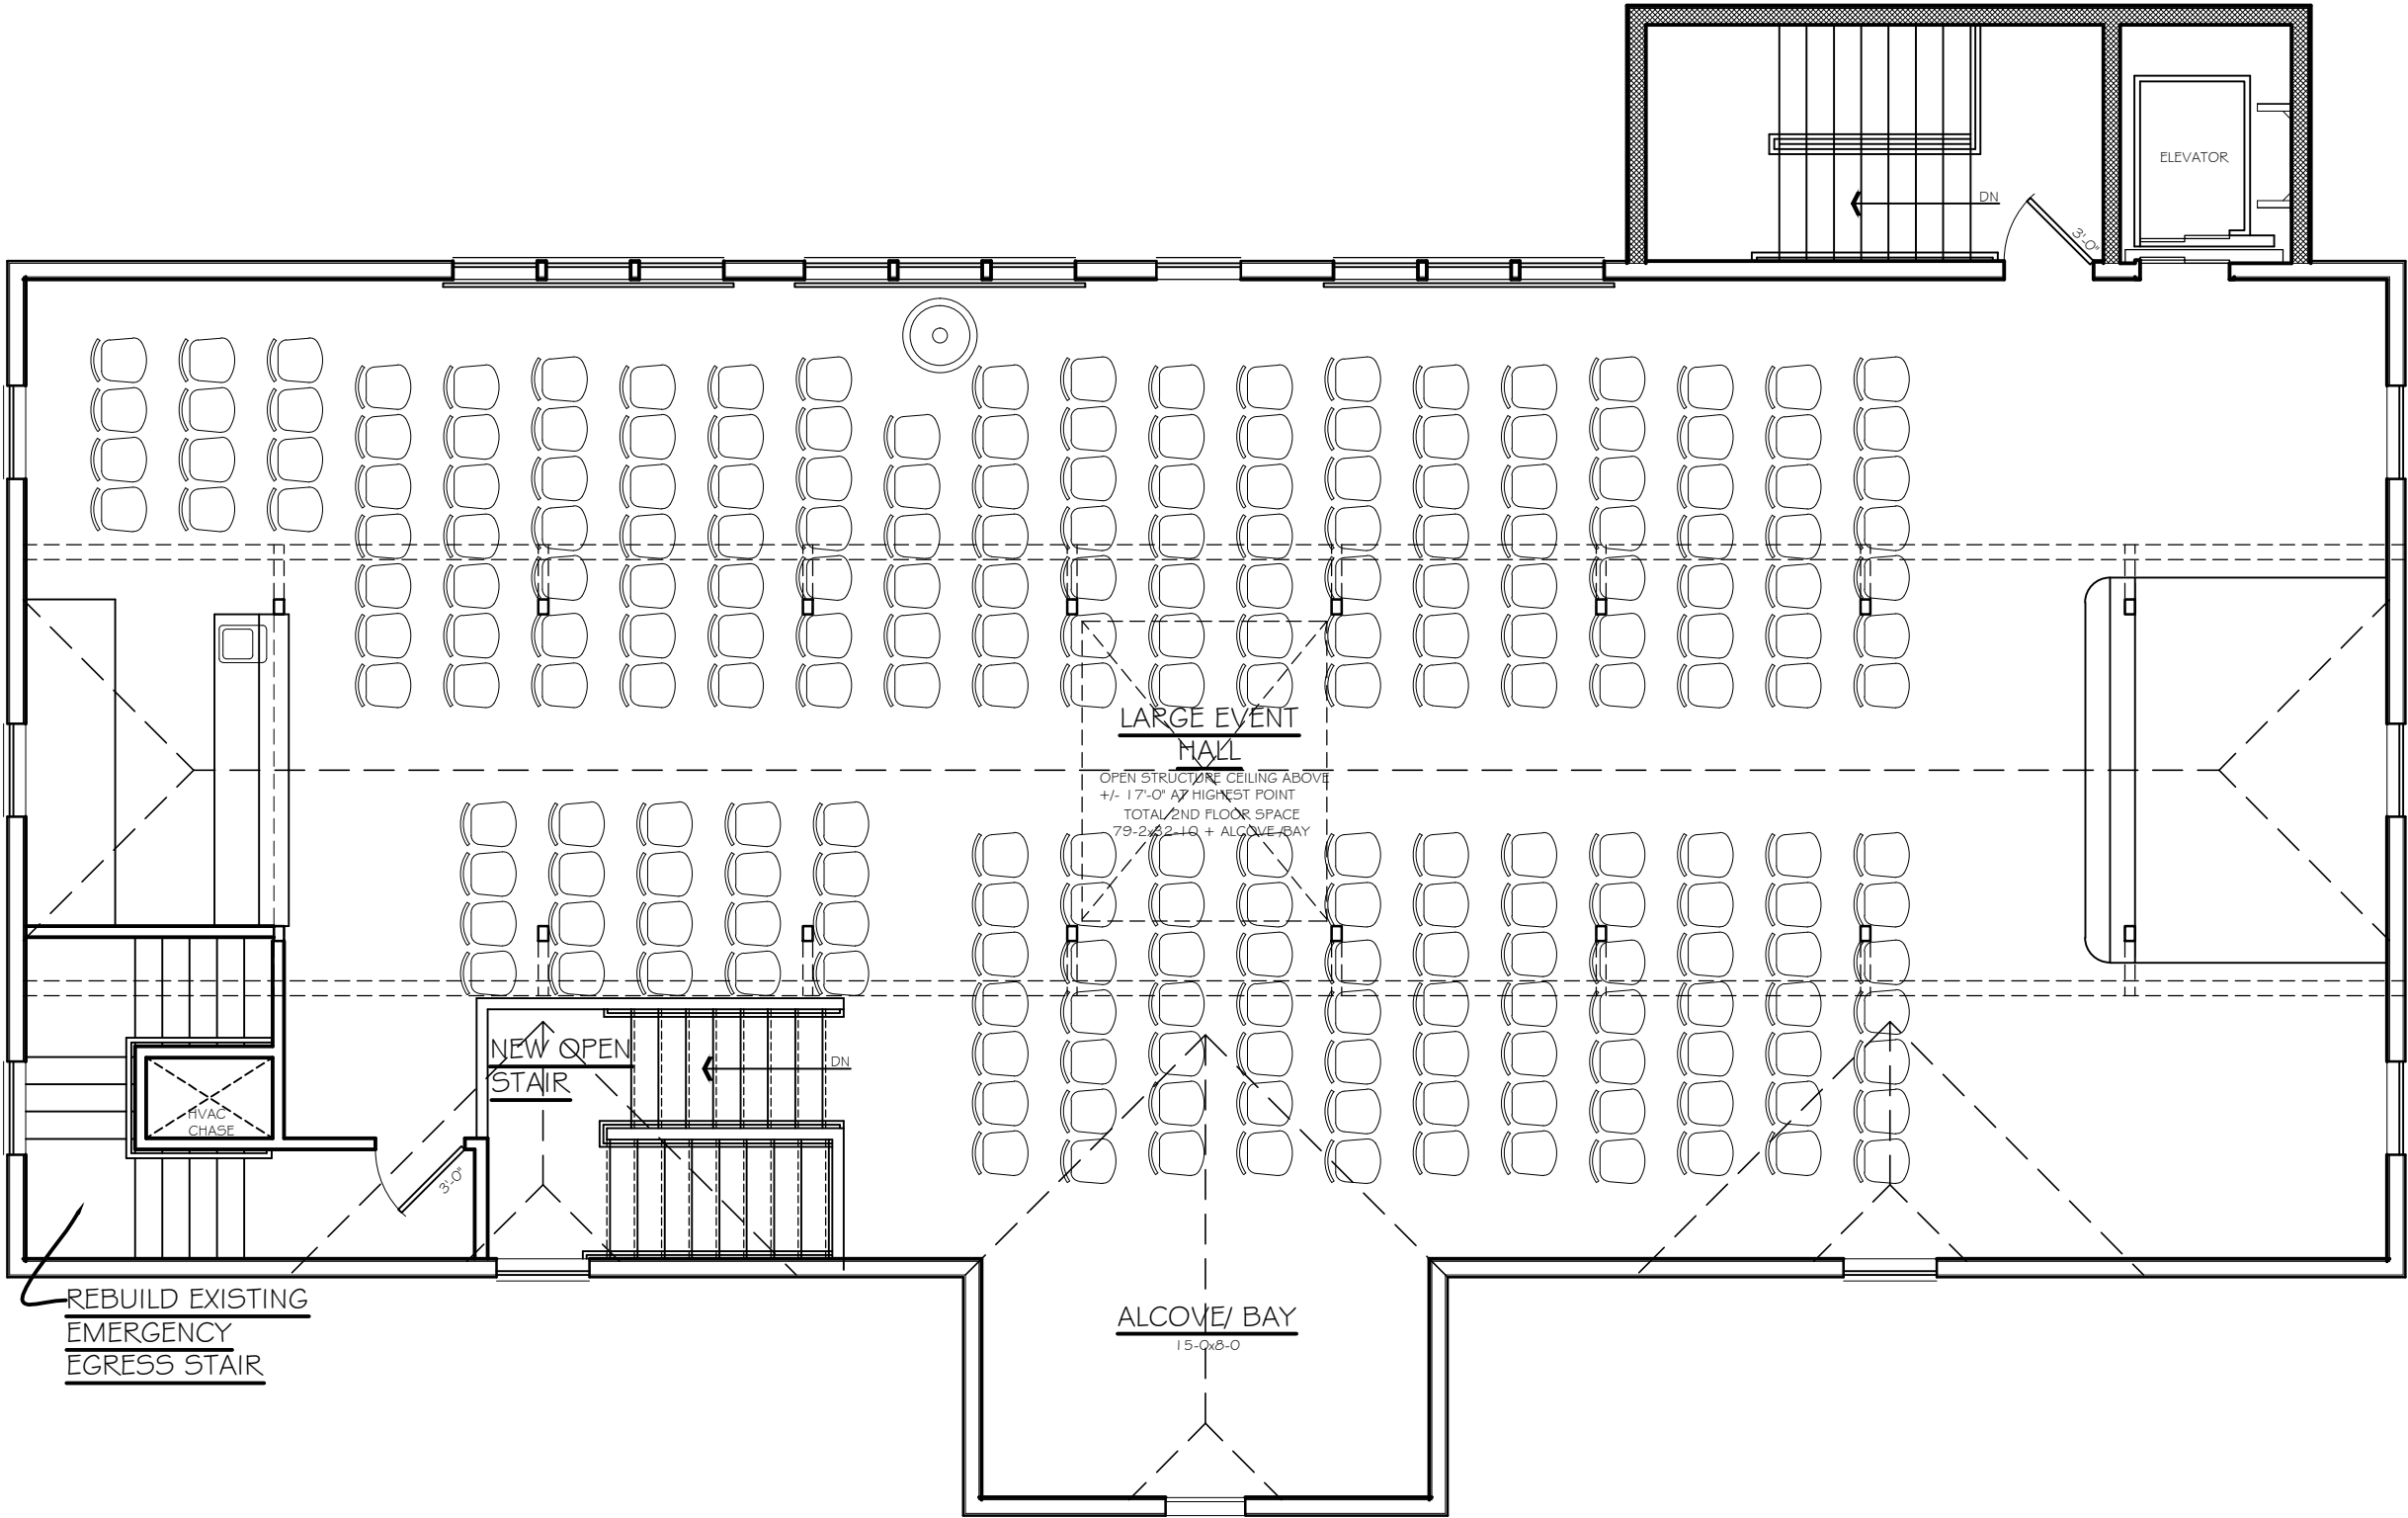

BARN  
REMODELED  
SECOND FLOOR PLAN

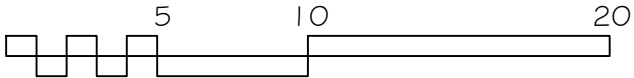

NORTH

2,838 S.F. EXISTING  
195 S.F. ADDITION  
3,033 S.F. TOTAL